




NOTES:
 ALL DOOR LOCKS SHALL MATCH TOWN SET.
 CONTRACTOR SHALL PROVIDE (4) KEYS.
 FLOOR AND ROOF EDGE SHALL BE PAINTED
 EXTERNIT #50 SP. GREY
 CONTROL BUILDING FINISHED FLOOR ELEVATION:
 SITE LOCATION: XXXX'

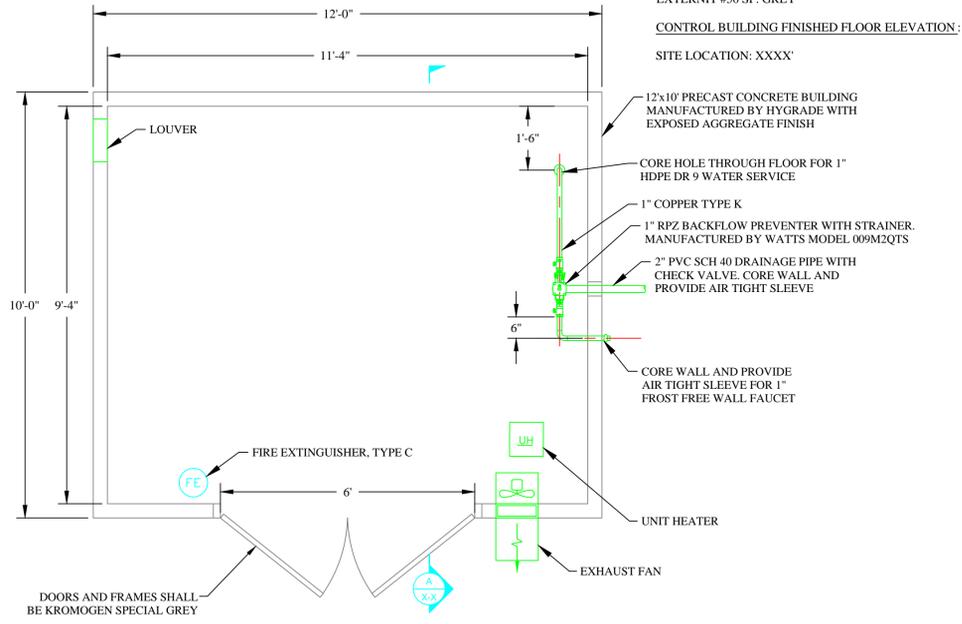

CONTROL BUILDING FLOOR PLAN
 SCALE: 1/2"=1'

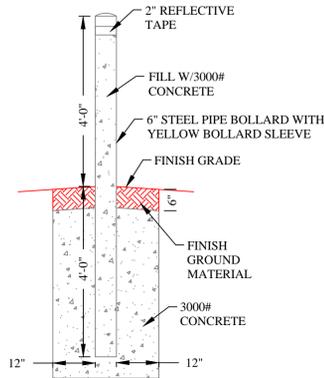

TYPICAL BOLLARD DETAIL
 SCALE: NTS

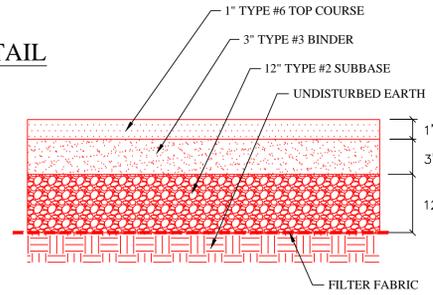


TOWN PAVING DETAIL
 SCALE: NTS


LEGEND

- TREE LINE
- NEW GRADES
- EXISTING GRADES
- EXISTING SANITARY SEWER
- NEW SANITARY SEWER
- EXISTING WATERLINE
- NEW WATERLINE
- EXISTING OVERHEAD ELECTRIC
- EXISTING FORCEMAIN
- NEW FORCEMAIN
- NEW FENCE
- EXISTING GAS
- EXISTING STORM SEWER
- EXISTING TELEPHONE
- EXISTING UTILITY POLE
- EXISTING WATER VALVE
- EXISTING GAS VALVE
- EXISTING WATER SHUTOFF


NOTES:
 CONTRACTOR SHALL FIELD VERIFY ALL UTILITIES.
 CONTRACTOR SHALL TEMPORARILY BY-PASS PUMP
 EXISTING SEWER AS REQUIRED.
 CONTRACTOR SHALL INSTALL TEMPORARY FENCING
 AROUND THE SITE AS REQUIRED.
 CONTRACTOR SHALL INSTALL SILT FENCES AND
 CHECKDAMS AS REQUIRED.
 CONTRACTOR SHALL PROTECT ALL STORMWATER
 FACILITIES. CONTRACTOR SHALL RESTORE AND
 REPLACE ALL FACILITIES AFFECTED BY
 CONSTRUCTION ACTIVITIES AT NO COST TO THE
 TOWN.
 ALL ALUMINUM SLIDE GATES SHALL BE A MINIMUM
 OF 12" ALUMINUM SLIDE GATES THAT ARE 16" AND
 GREATER SHALL BE DOUBLE SLIDE GATES.
 LANDSCAPING AS REQUIRED BY TOWN.
 CONTOURS SHALL BE SHOWN IN 2 FT INTERVALS.

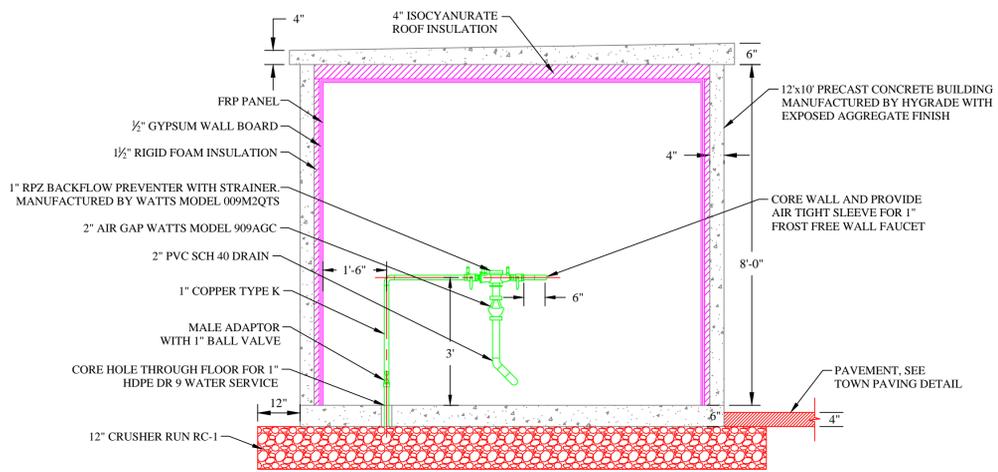

CONTROL BUILDING SECTION
 SCALE: 1/2"=1'

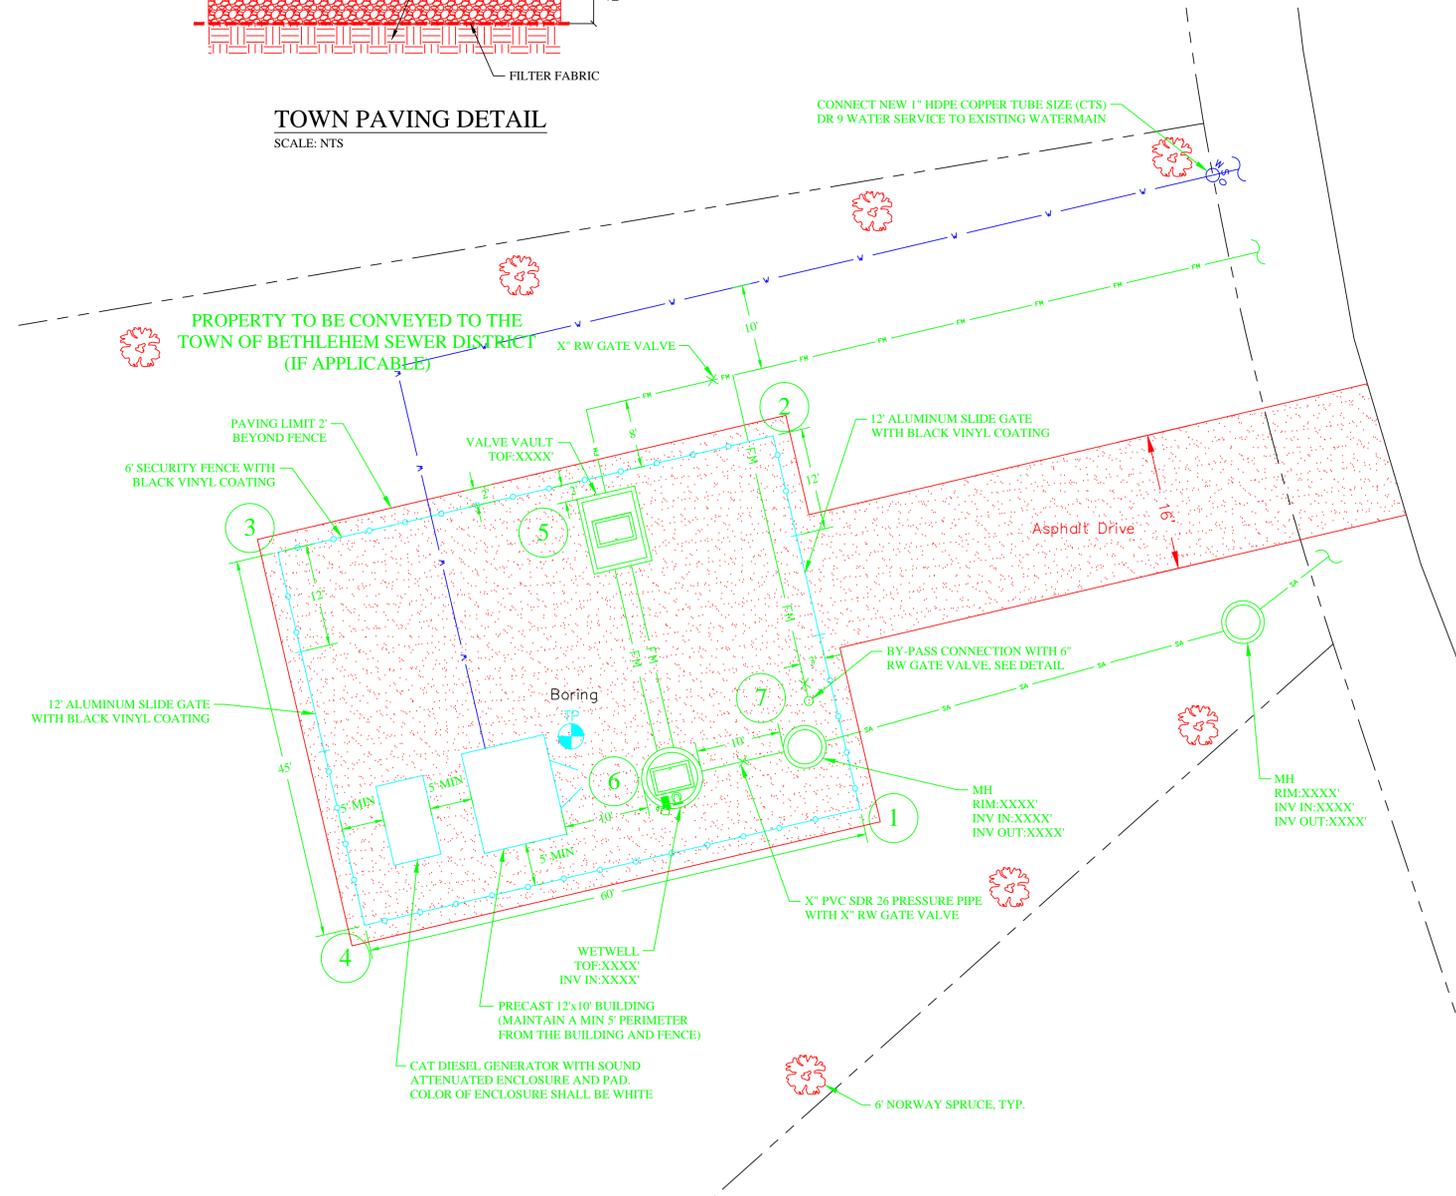

TYPICAL PUMP STATION SITE PLAN
 SCALE: 1"=10'

 

REVISIONS		
DATE	BY	DESCRIPTION
3/14/11		

**TYPICAL
 SITE PLAN AND
 CONTROL BUILDING
 DETAILS**

**TOWN OF BETHLEHEM
 DEPARTMENT OF PUBLIC WORKS
 445 DELAWARE AVE. DELMAR, NY 12054**

