



PROJECT BEGINS



Proposed
Existing

GROESBECK RD

Proposed Sidewalk Replacement (Typ)

BUS

HERRICK AVE

DELAWARE AVE (NYS ROUTE 443)

11' LANE

11' TURN

11' LANE

11' LANE

11' LANE

11' LANE

MATCH LINE, SEE SHEET 2



ELSMERE AVE



BUS


BOOTH RD

209 ft

PIN 1761.68
DELAWARE AVENUE
COMPLETE STREETS
PROJECT
TOWN OF BETHLEHEM,
ALBANY COUNTY, NY

GENERAL PLAN
ALTERNATIVE 3
N.T.S.

SHEET 1 OF 8

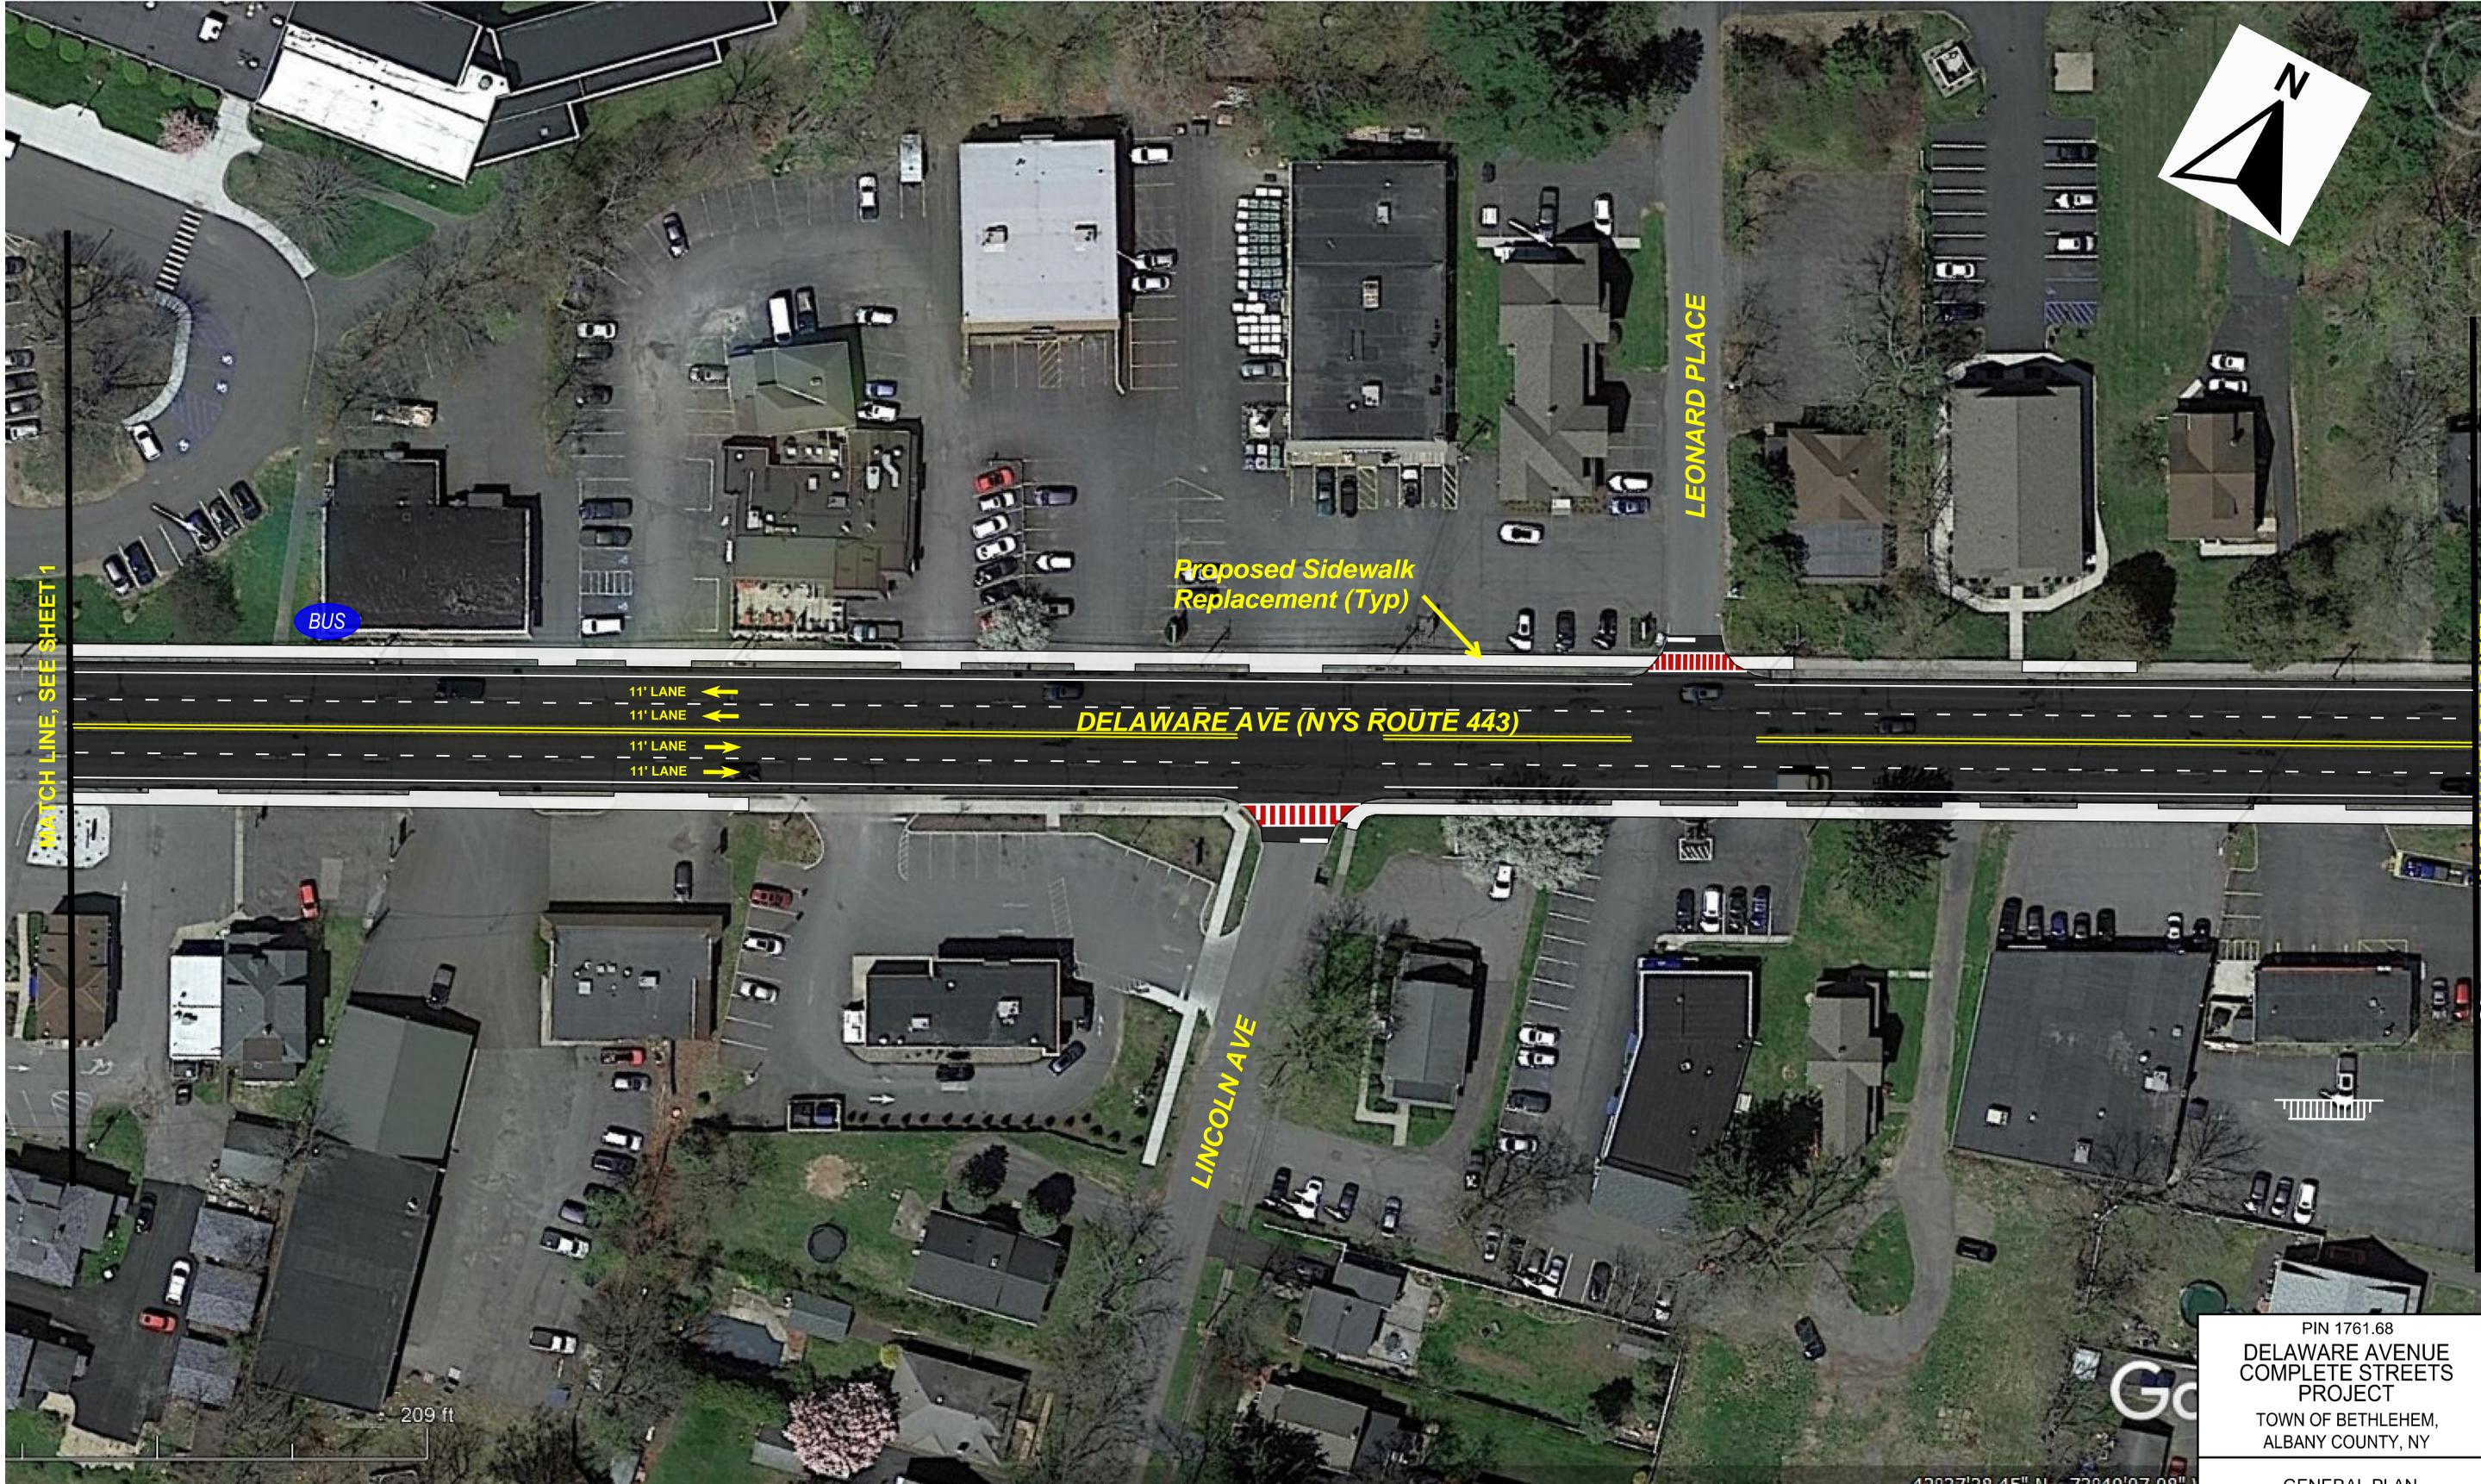

MATCH LINE, SEE SHEET 1

MATCH LINE, SEE SHEET 3

BUS

Proposed Sidewalk Replacement (Typ)

LEONARD PLACE

DELAWARE AVE (NYS ROUTE 443)

11' LANE
11' LANE
11' LANE
11' LANE

LINCOLN AVE

209 ft



PIN 1761.68
DELAWARE AVENUE
COMPLETE STREETS
PROJECT
TOWN OF BETHLEHEM,
ALBANY COUNTY, NY

GENERAL PLAN
ALTERNATIVE 3
N.T.S.

SHEET 2 OF 8

42°37'38.45" N 73°49'07.08" W



MATCH LINE SEE SHEET 3

MATCH LINE SEE SHEET 5

EUCLID AVE

NORMANSKILL BLVD

DELAWARE AVE (NYS ROUTE 443)

DELAWARE PLAZA

← 11' LANE
← 11' LANE
10' MEDIAN
→ 11' LANE
→ 11' LANE


← 11' LANE
← 11' LANE
10' MEDIAN
→ 11' LANE
→ 11' LANE

Proposed Sidewalk Replacement (Typ)

209 ft

42°37'44.05" N 73°48'43.09" W

PIN 1761.68 DELAWARE AVENUE COMPLETE STREETS PROJECT TOWN OF BETHLEHEM, ALBANY COUNTY, NY
GENERAL PLAN ALTERNATIVE 3 N.T.S.
SHEET 4 OF 8

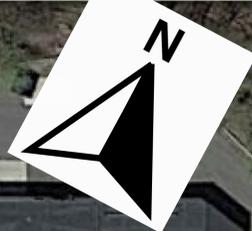

MATCH LINE, SEE SHEET 4

11' LANE
11' LANE
10' MEDIAN
11' LANE
11' LANE

DELAWARE AVE (NYS ROUTE 443)

11' LANE
11' LANE
11' LANE
11' LANE

MATCH LINE, SEE SHEET 6

BUS

BUS

BUS

BUS

SINGLE LANE

MASON RD

Proposed Sidewalk Replacement (Typ)



209 ft



PIN 1761.68
 DELAWARE AVENUE
 COMPLETE STREETS
 PROJECT
 TOWN OF BETHLEHEM,
 ALBANY COUNTY, NY


GENERAL PLAN
 ALTERNATIVE 3
 N.T.S.

SHEET 5 OF 8

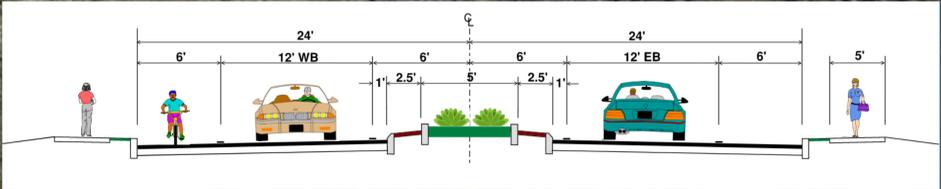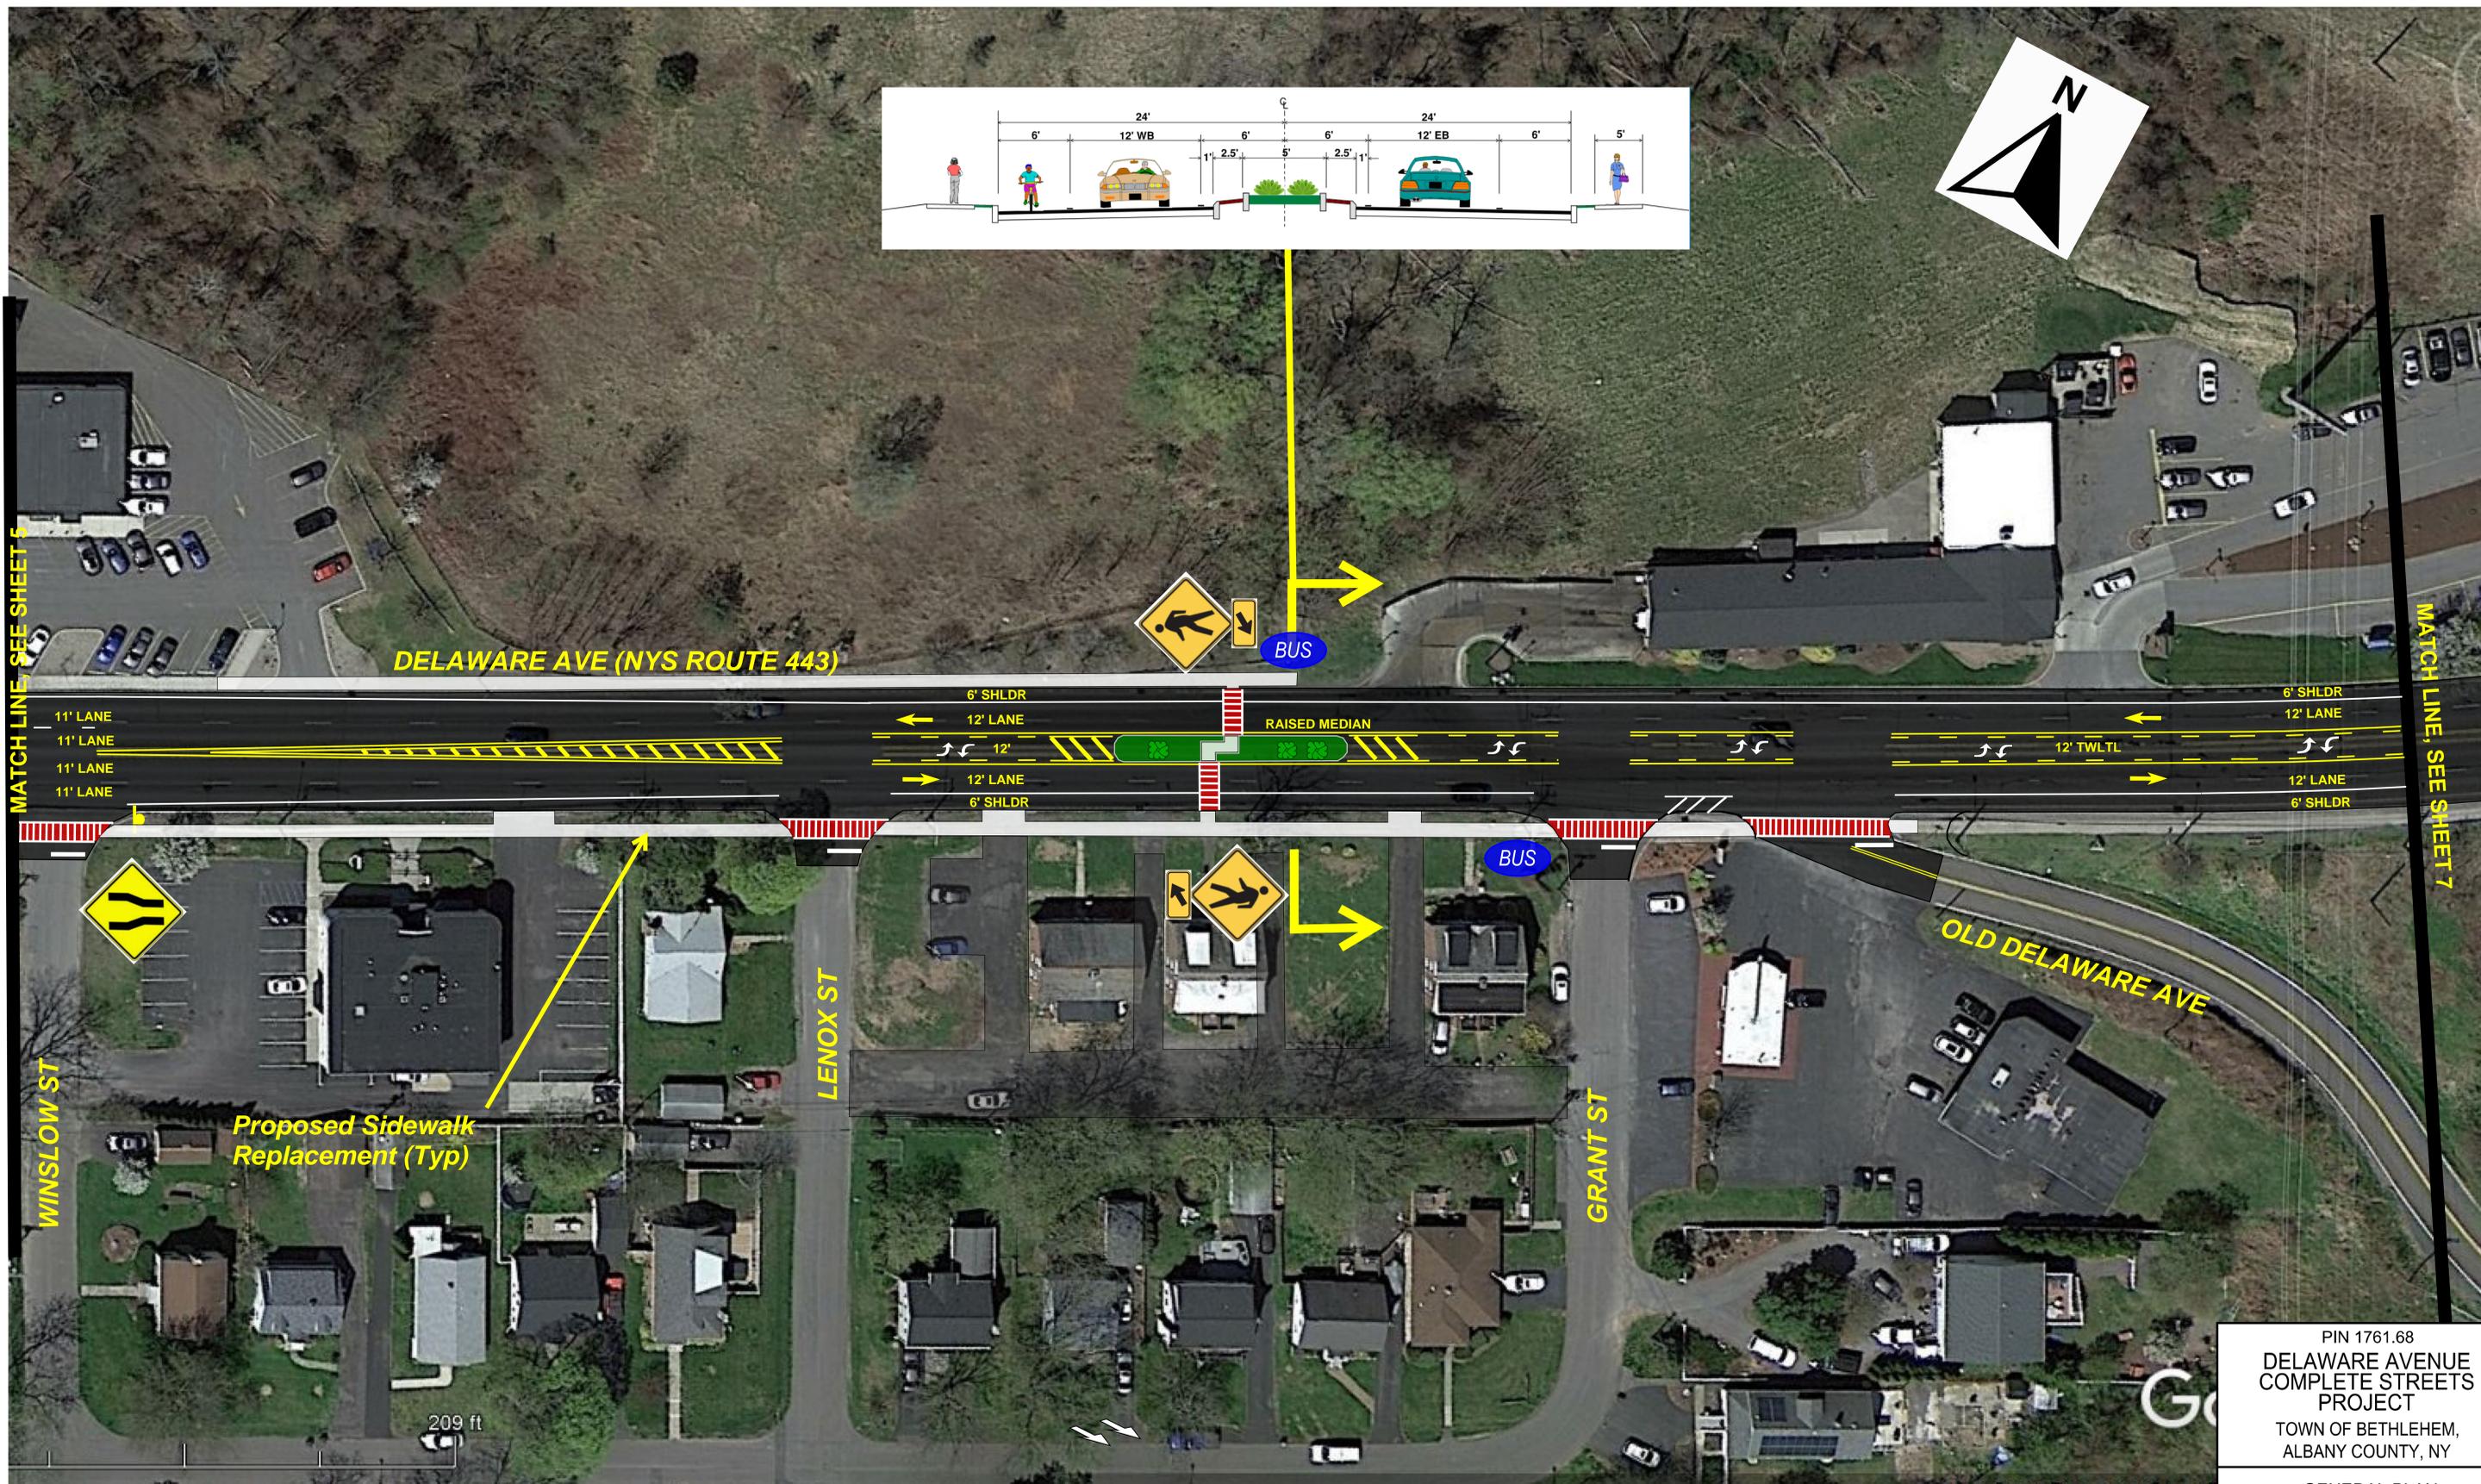

MATCH LINE, SEE SHEET 5

MATCH LINE, SEE SHEET 7

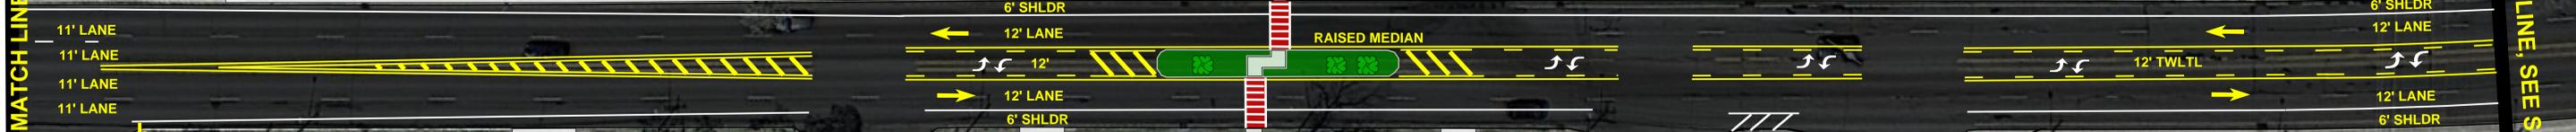

WINSLOW ST

LENOX ST

GRANT ST



OLD DELAWARE AVE

Proposed Sidewalk Replacement (Typ)

209 ft

42°37'51.20" N 73°48'20.94"

PIN 1761.68 DELAWARE AVENUE COMPLETE STREETS PROJECT TOWN OF BETHLEHEM, ALBANY COUNTY, NY
GENERAL PLAN ALTERNATIVE 3 N.T.S.
SHEET 6 OF 8

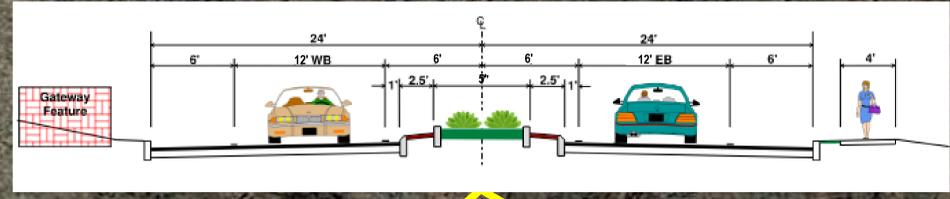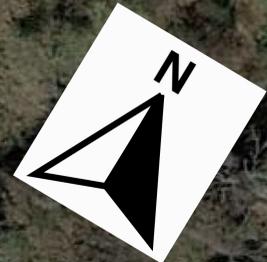

**ROADSIDE
GATEWAY
FEATURE**

DELAWARE AVE (NYS ROUTE 443)



6' SHOULDER
12' LANE
12' LANE
6' SHOULDER

RAISED MEDIAN w/ PLANTER

RAISED MEDIAN w/ PLANTER

#52

OLD DELAWARE AVE

MATCHLINE, SEE SHEET 6

MATCHLINE, SEE SHEET 8

209 ft

42°37'56.38" N 73°48'11.30" W




PIN 1761.68
**DELAWARE AVENUE
COMPLETE STREETS
PROJECT**
TOWN OF BETHLEHEM,
ALBANY COUNTY, NY

GENERAL PLAN
ALTERNATIVE 3
N.T.S.

SHEET 7 OF 8



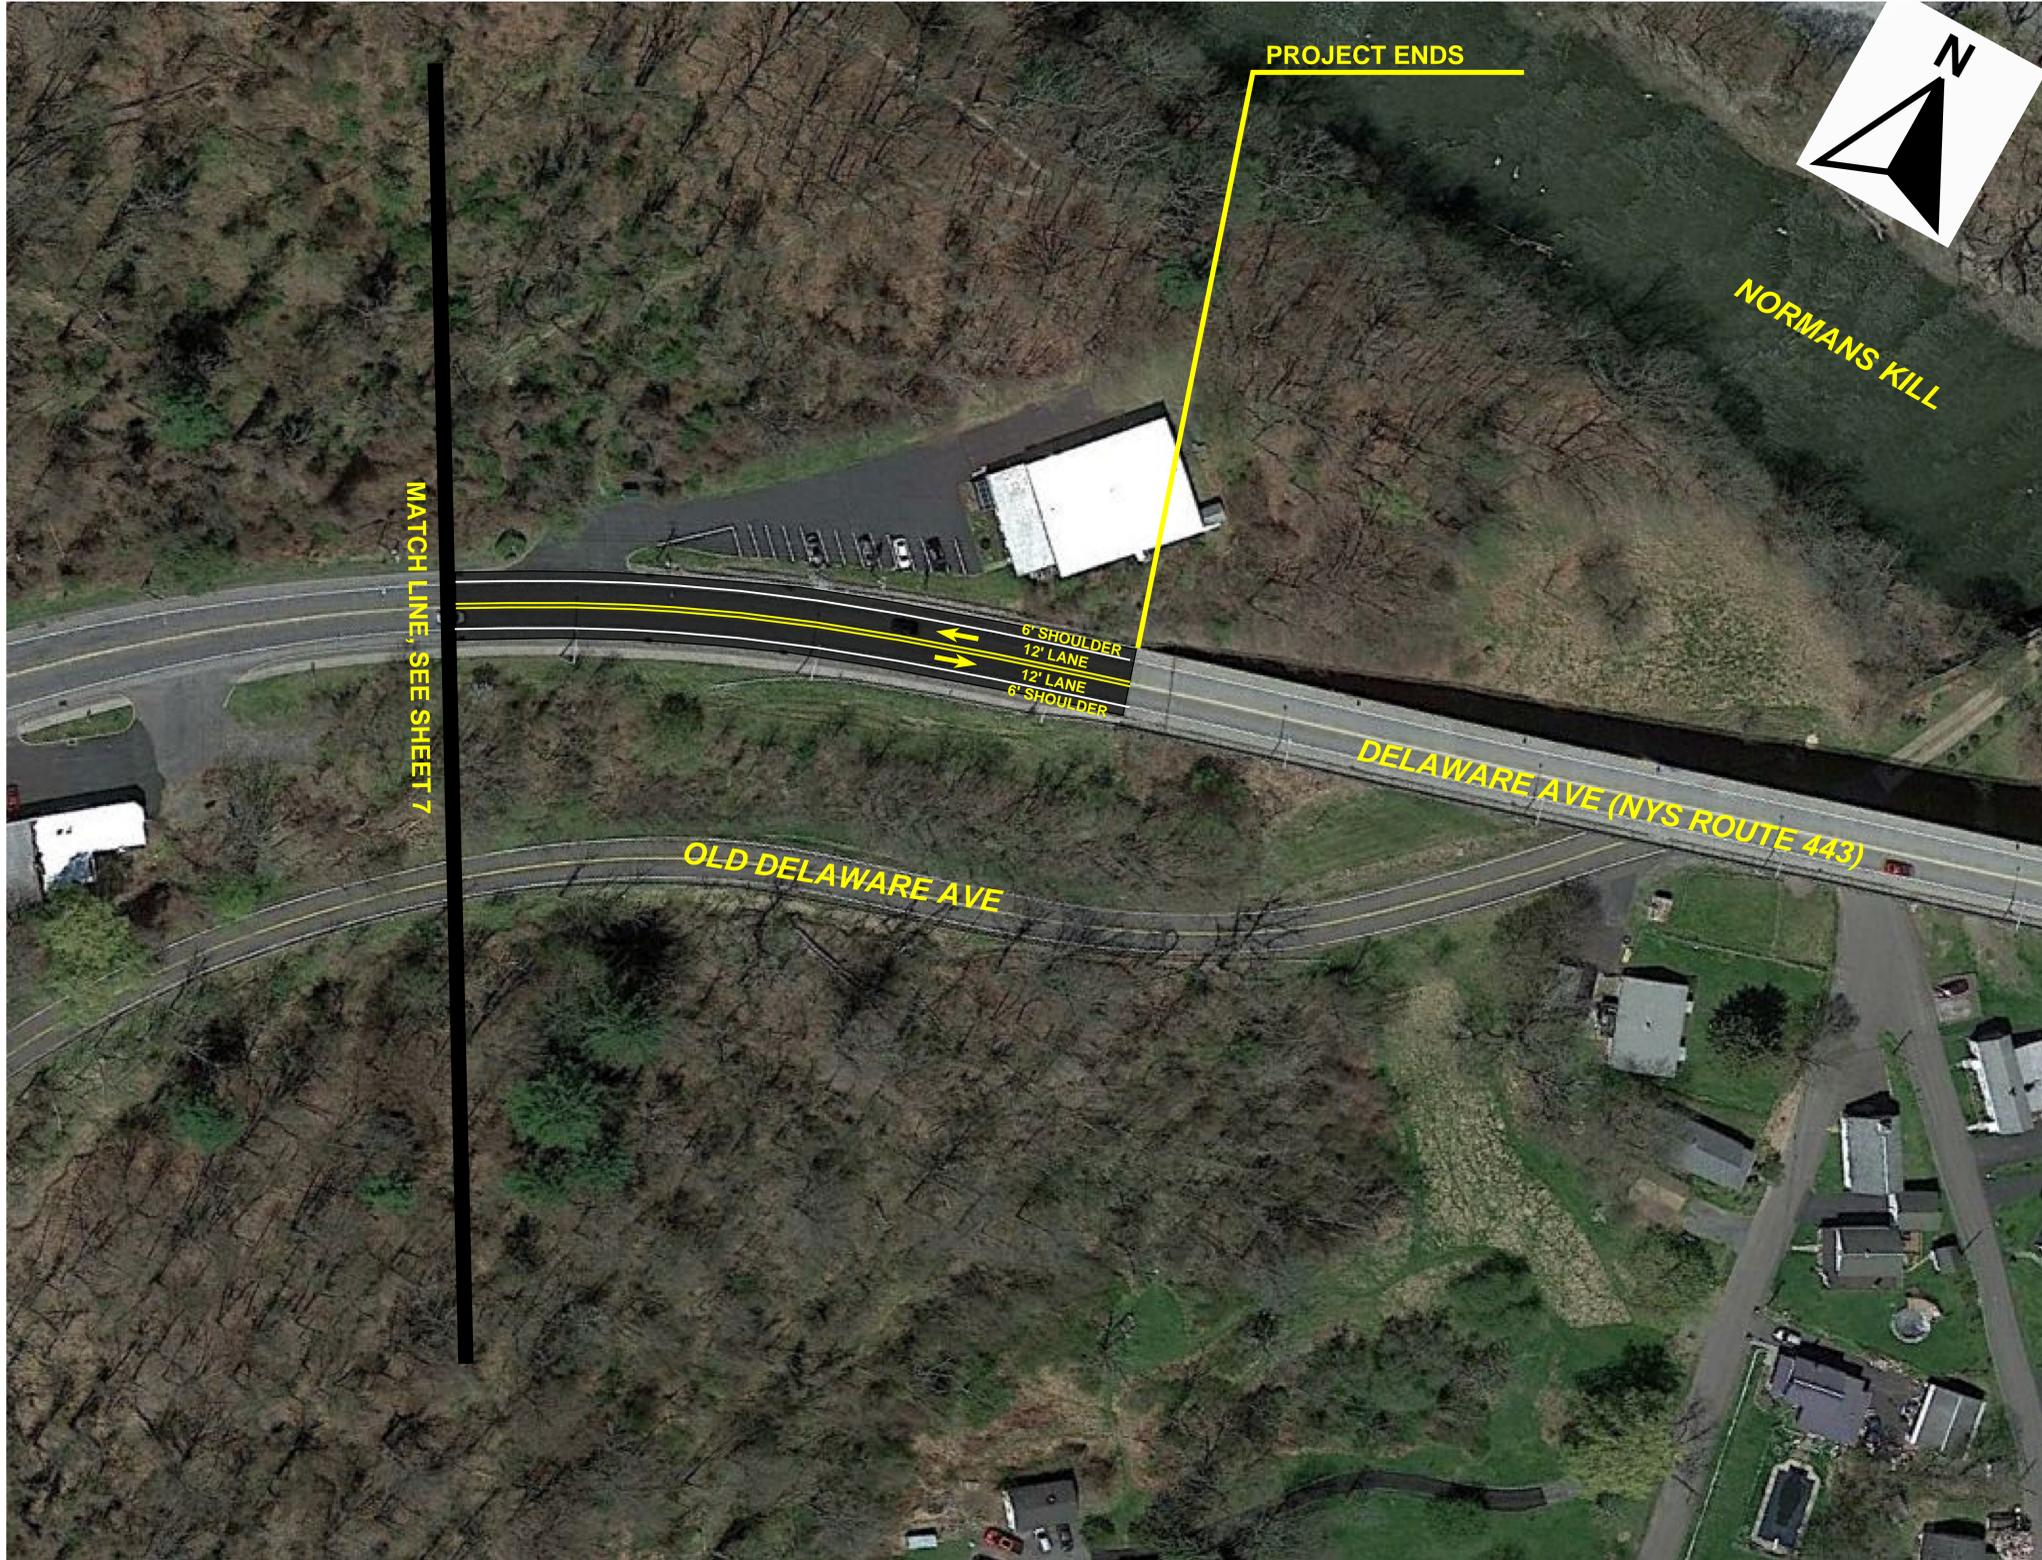

PIN 1761.68
DELAWARE AVENUE
COMPLETE STREETS
PROJECT
TOWN OF BETHLEHEM,
ALBANY COUNTY, NY

GENERAL PLAN
ALTERNATIVE 3
N.T.S.

SHEET 8 OF 8