


Glenmont Roundabout & Sidewalk Project

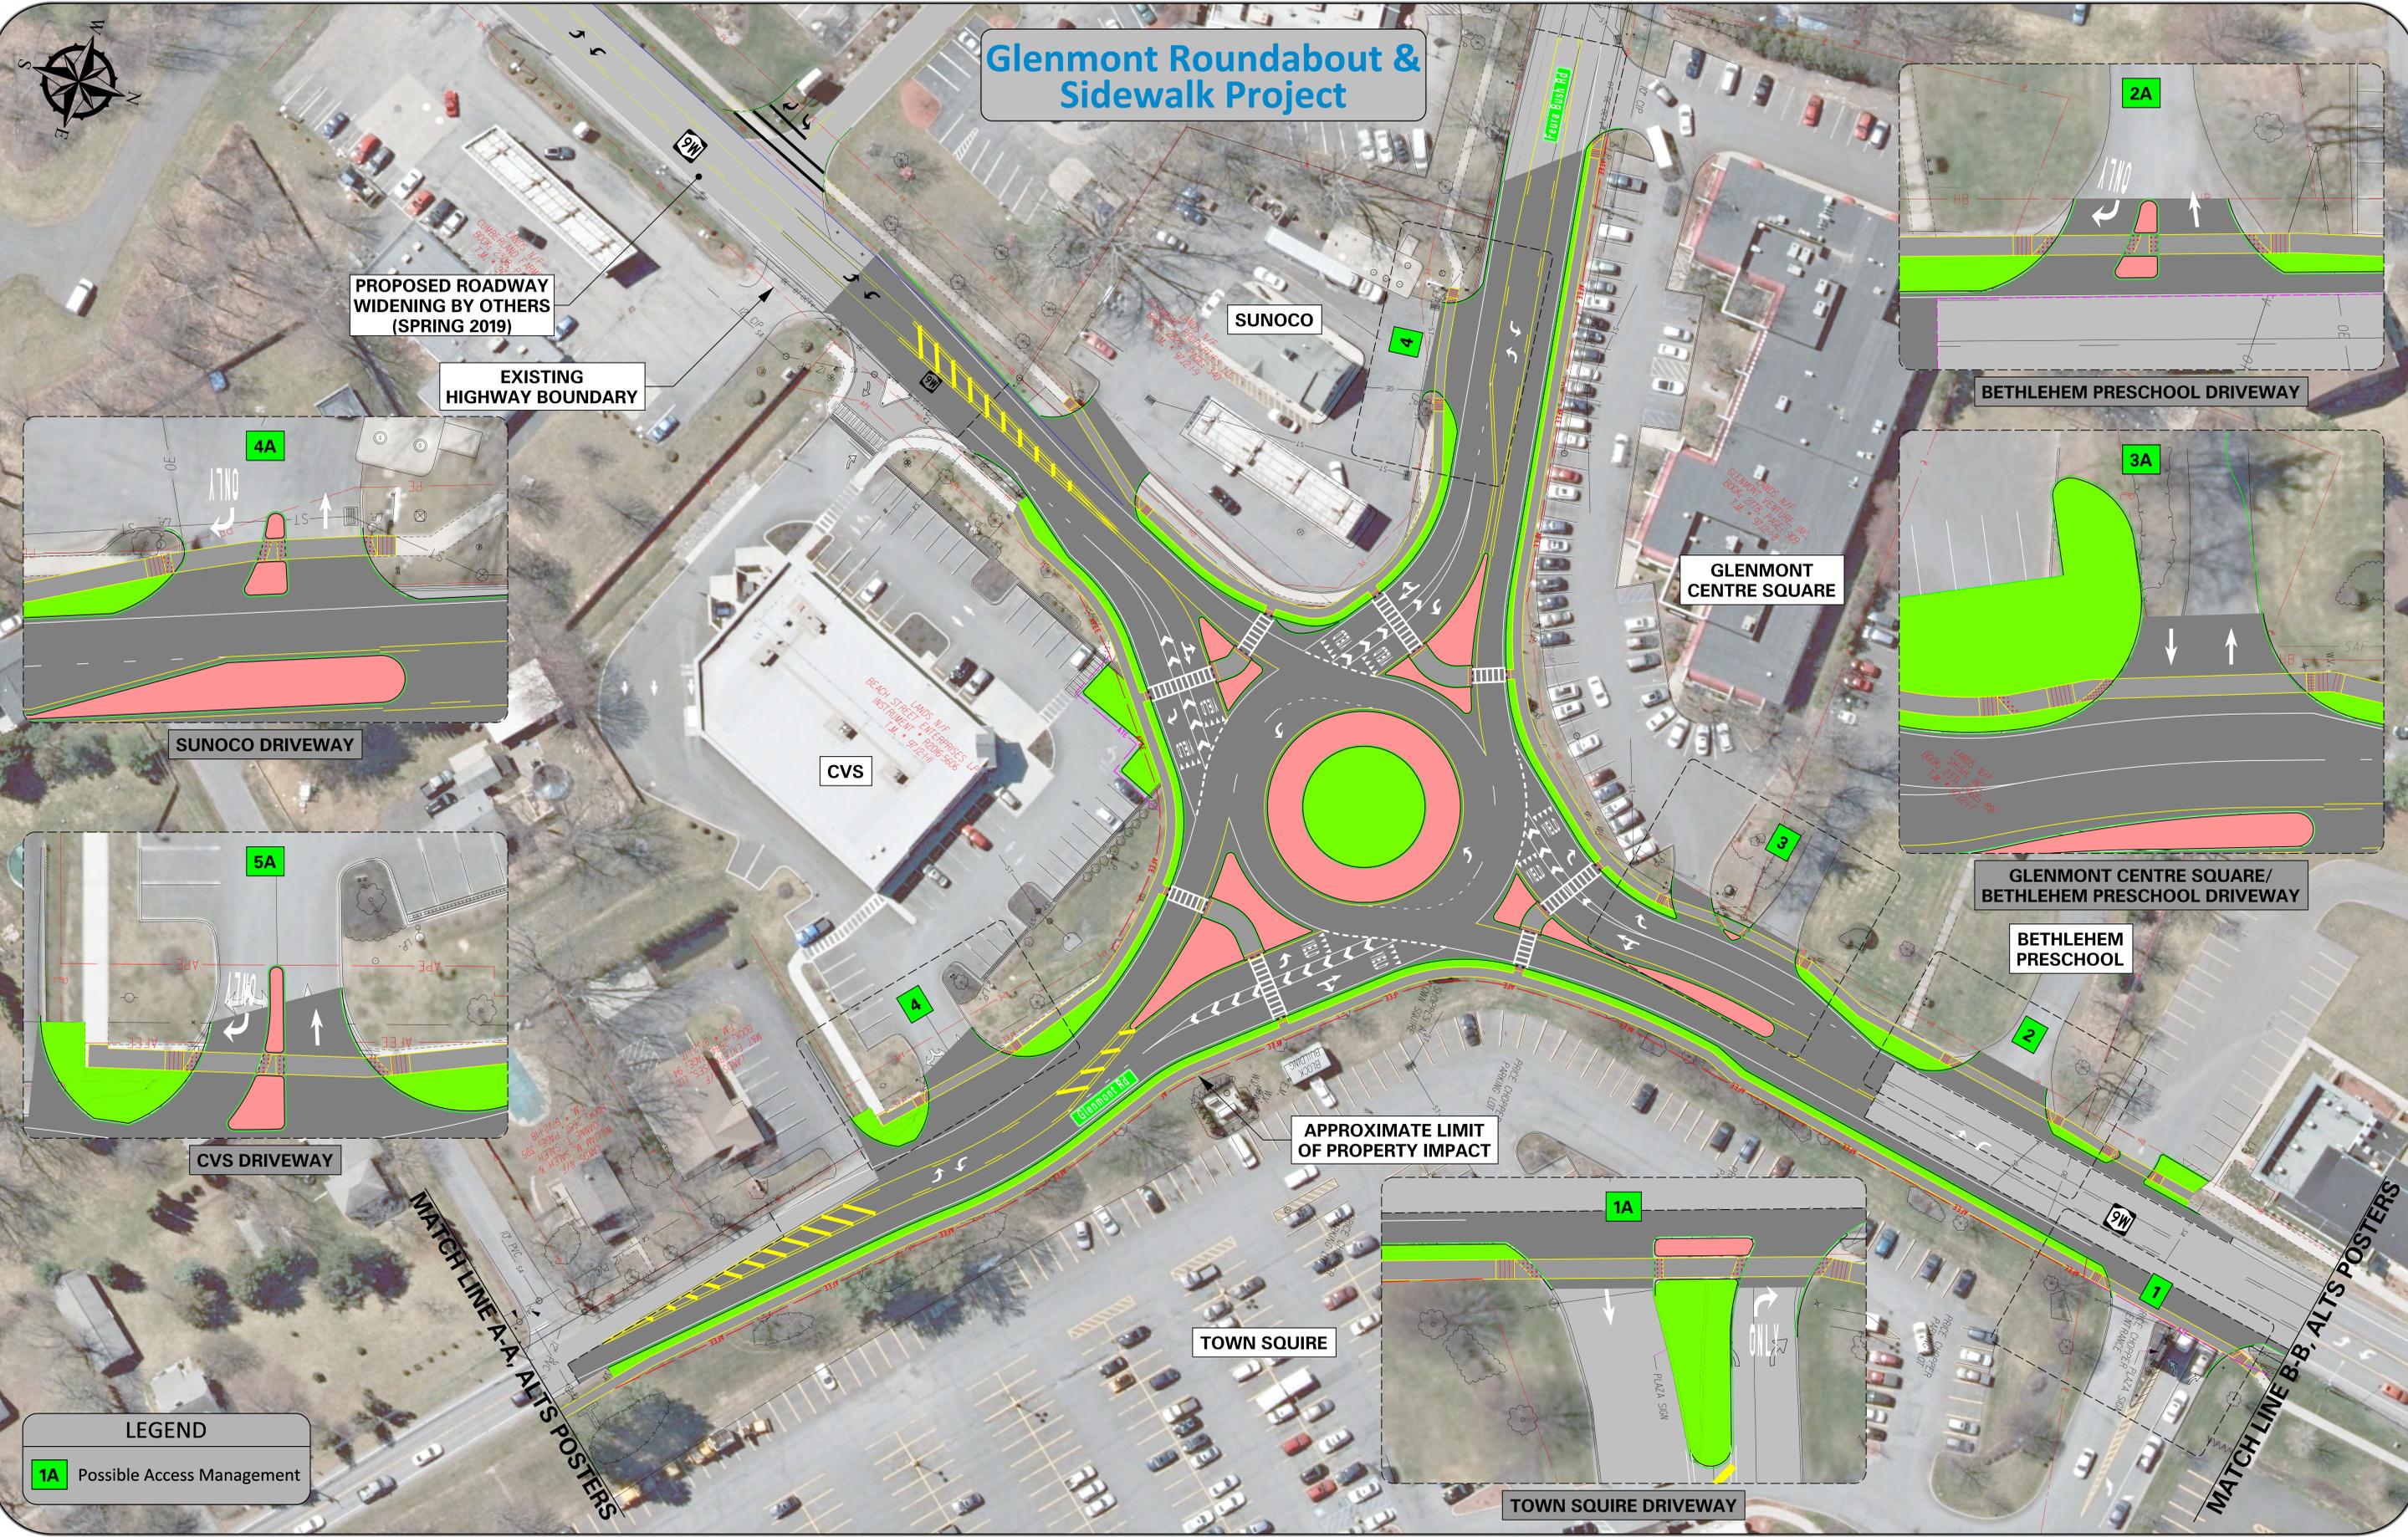

LEGEND

1A Possible Access Management



Alternative 3 - Hybrid Roundabout